


# Full Lane Access, Heavy Lifting, & Debris Removal

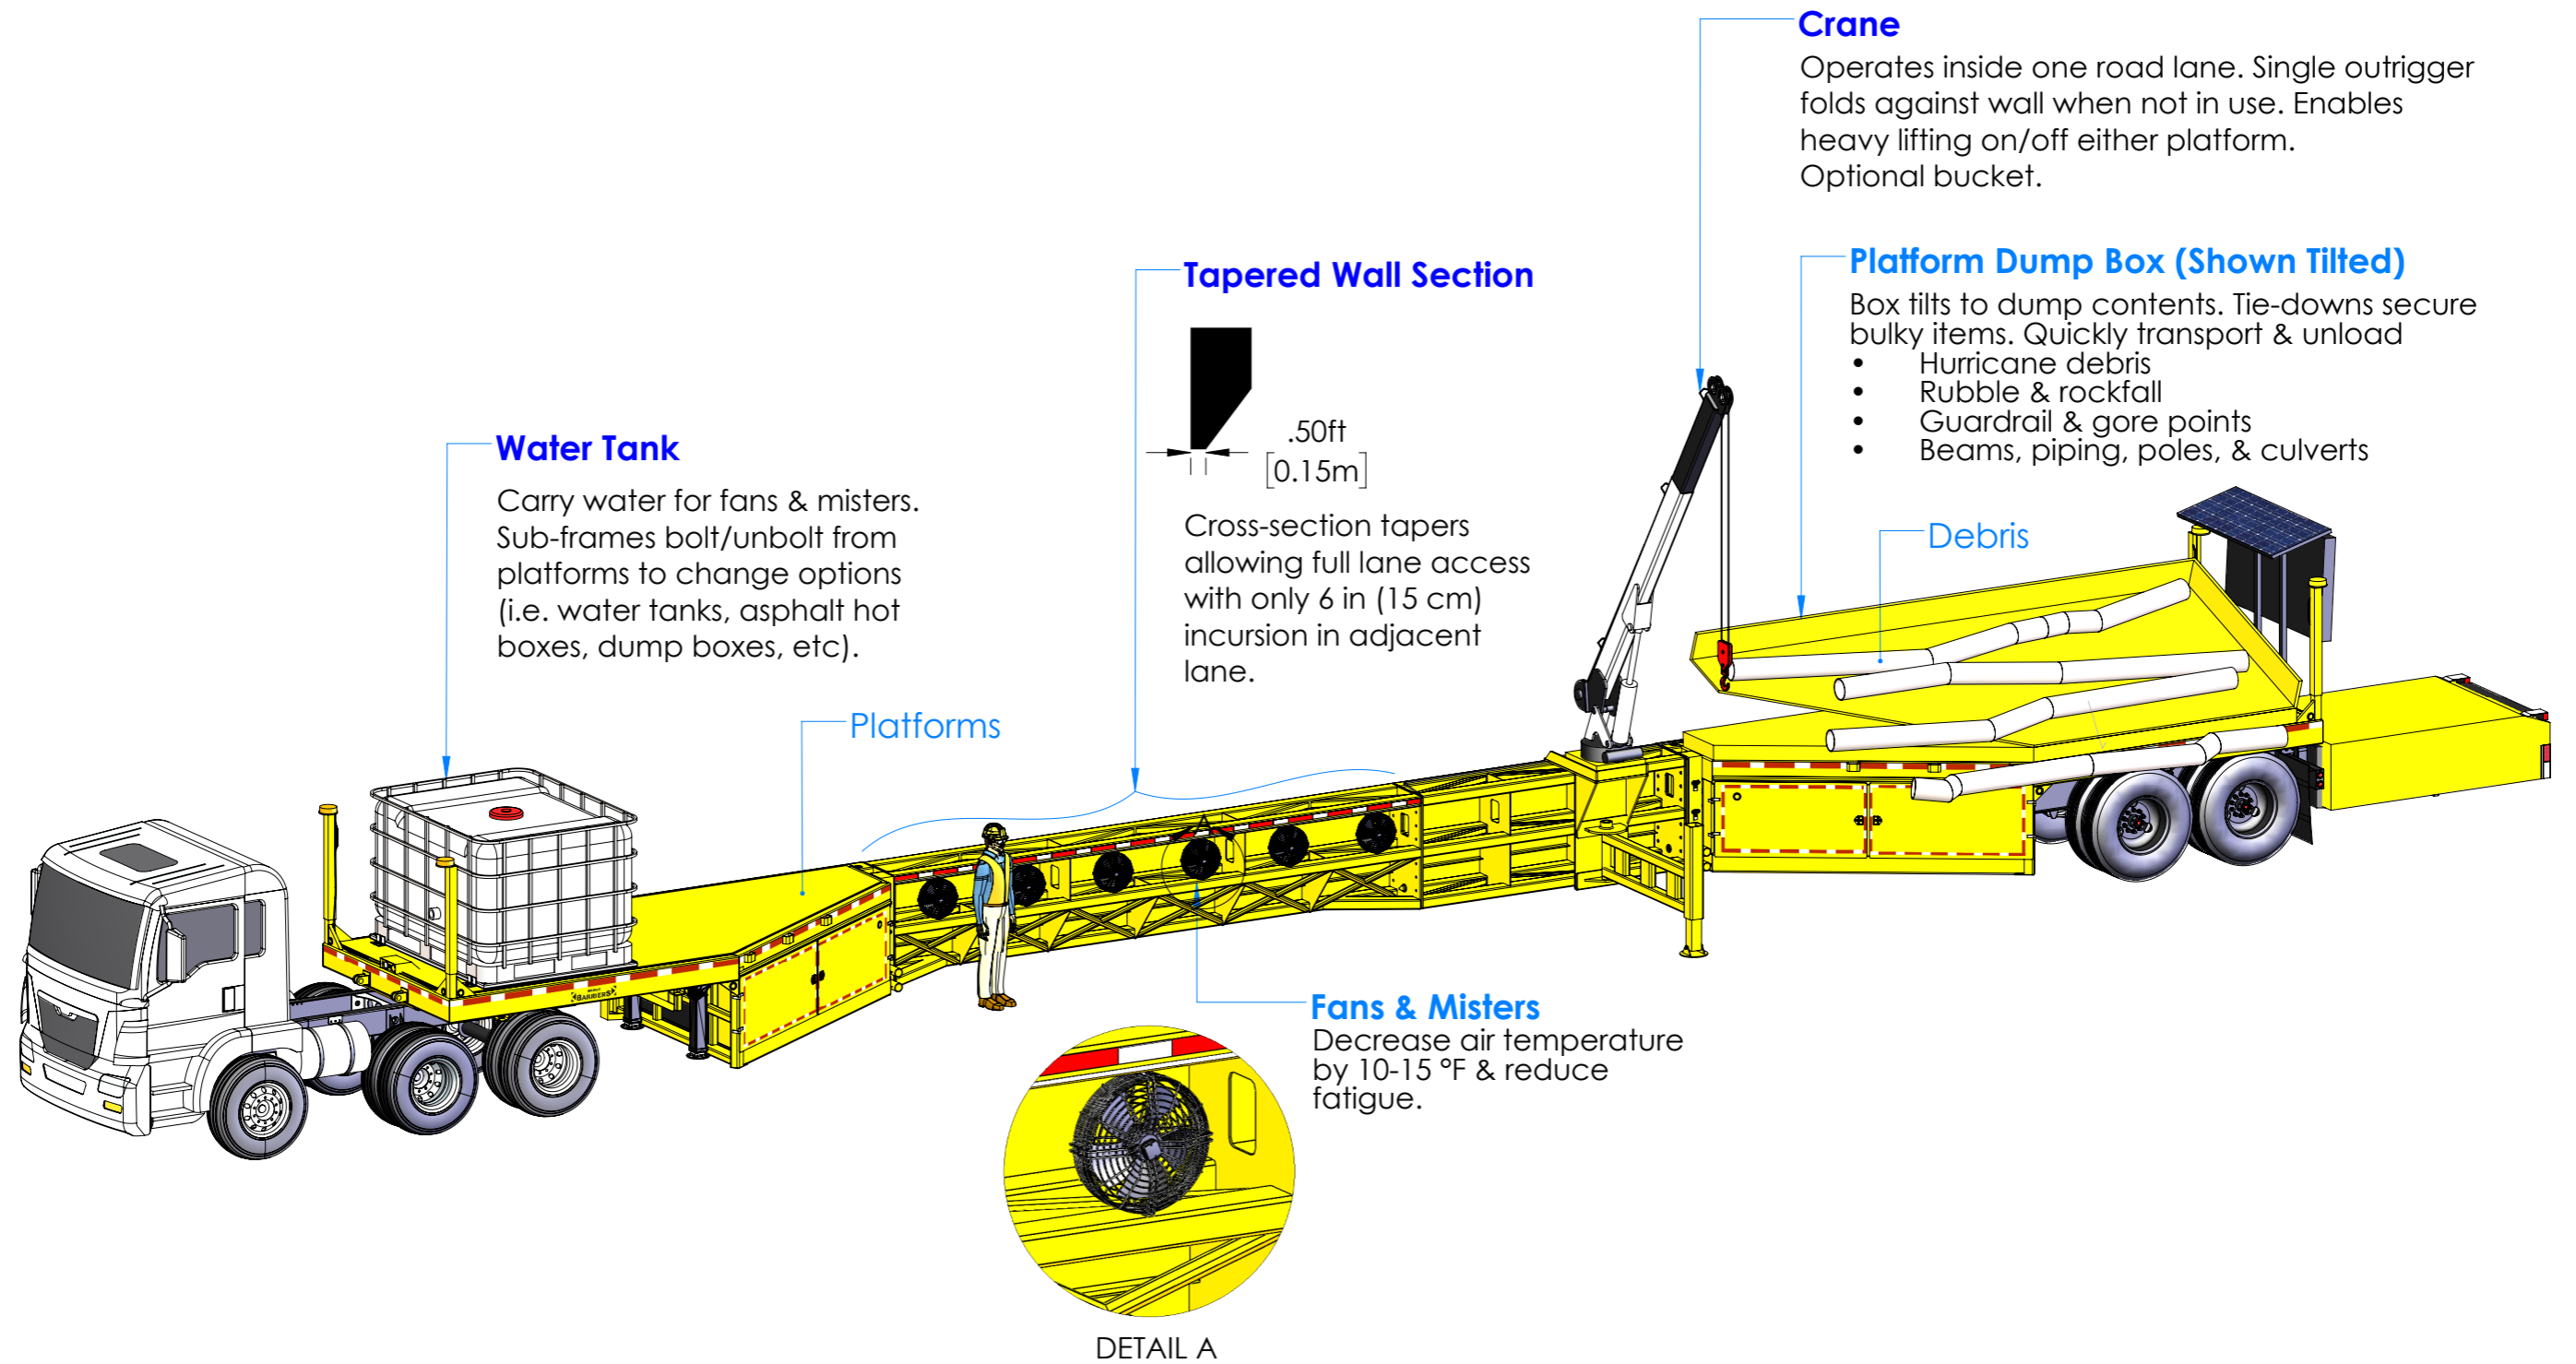

MBT-1	
MBT-1 WEIGHT	30,000lb [13,600 kg] with one 20ft [6.1m] wall section
AXLES	2
MAXIMUM WALL SECTIONS*	3
MAXIMUM WEIGHT (GVWR)	85,000lb [38,500 kg]

\* Typical number of wall sections = 1 or 2  
Weight of extra wall section = 5,000lb [2,270 kg]



Mobile Barriers LLC | Denver Offices: 24918 Genesee Trail Road | Golden, Colorado 80401  
| Phone 303-526-5995 | Fax 303-526-9959 | info@mobilebarriers.com | CAGE Code: 70N96  
www.mobilebarriers.com

MOBILE BARRIERS & Design, Lines and MBT-1 are Registered Trademarks. © 2007-2019  
Mobile Barriers LLC. All rights reserved. Subject to various patents & patents pending.

TITLE:

Mobile Barriers MBT-1  
with Tapered Wall & Crane

DWG NO.

DW-HR

SCALE: 1:70 DO NOT SCALE DRAWING